


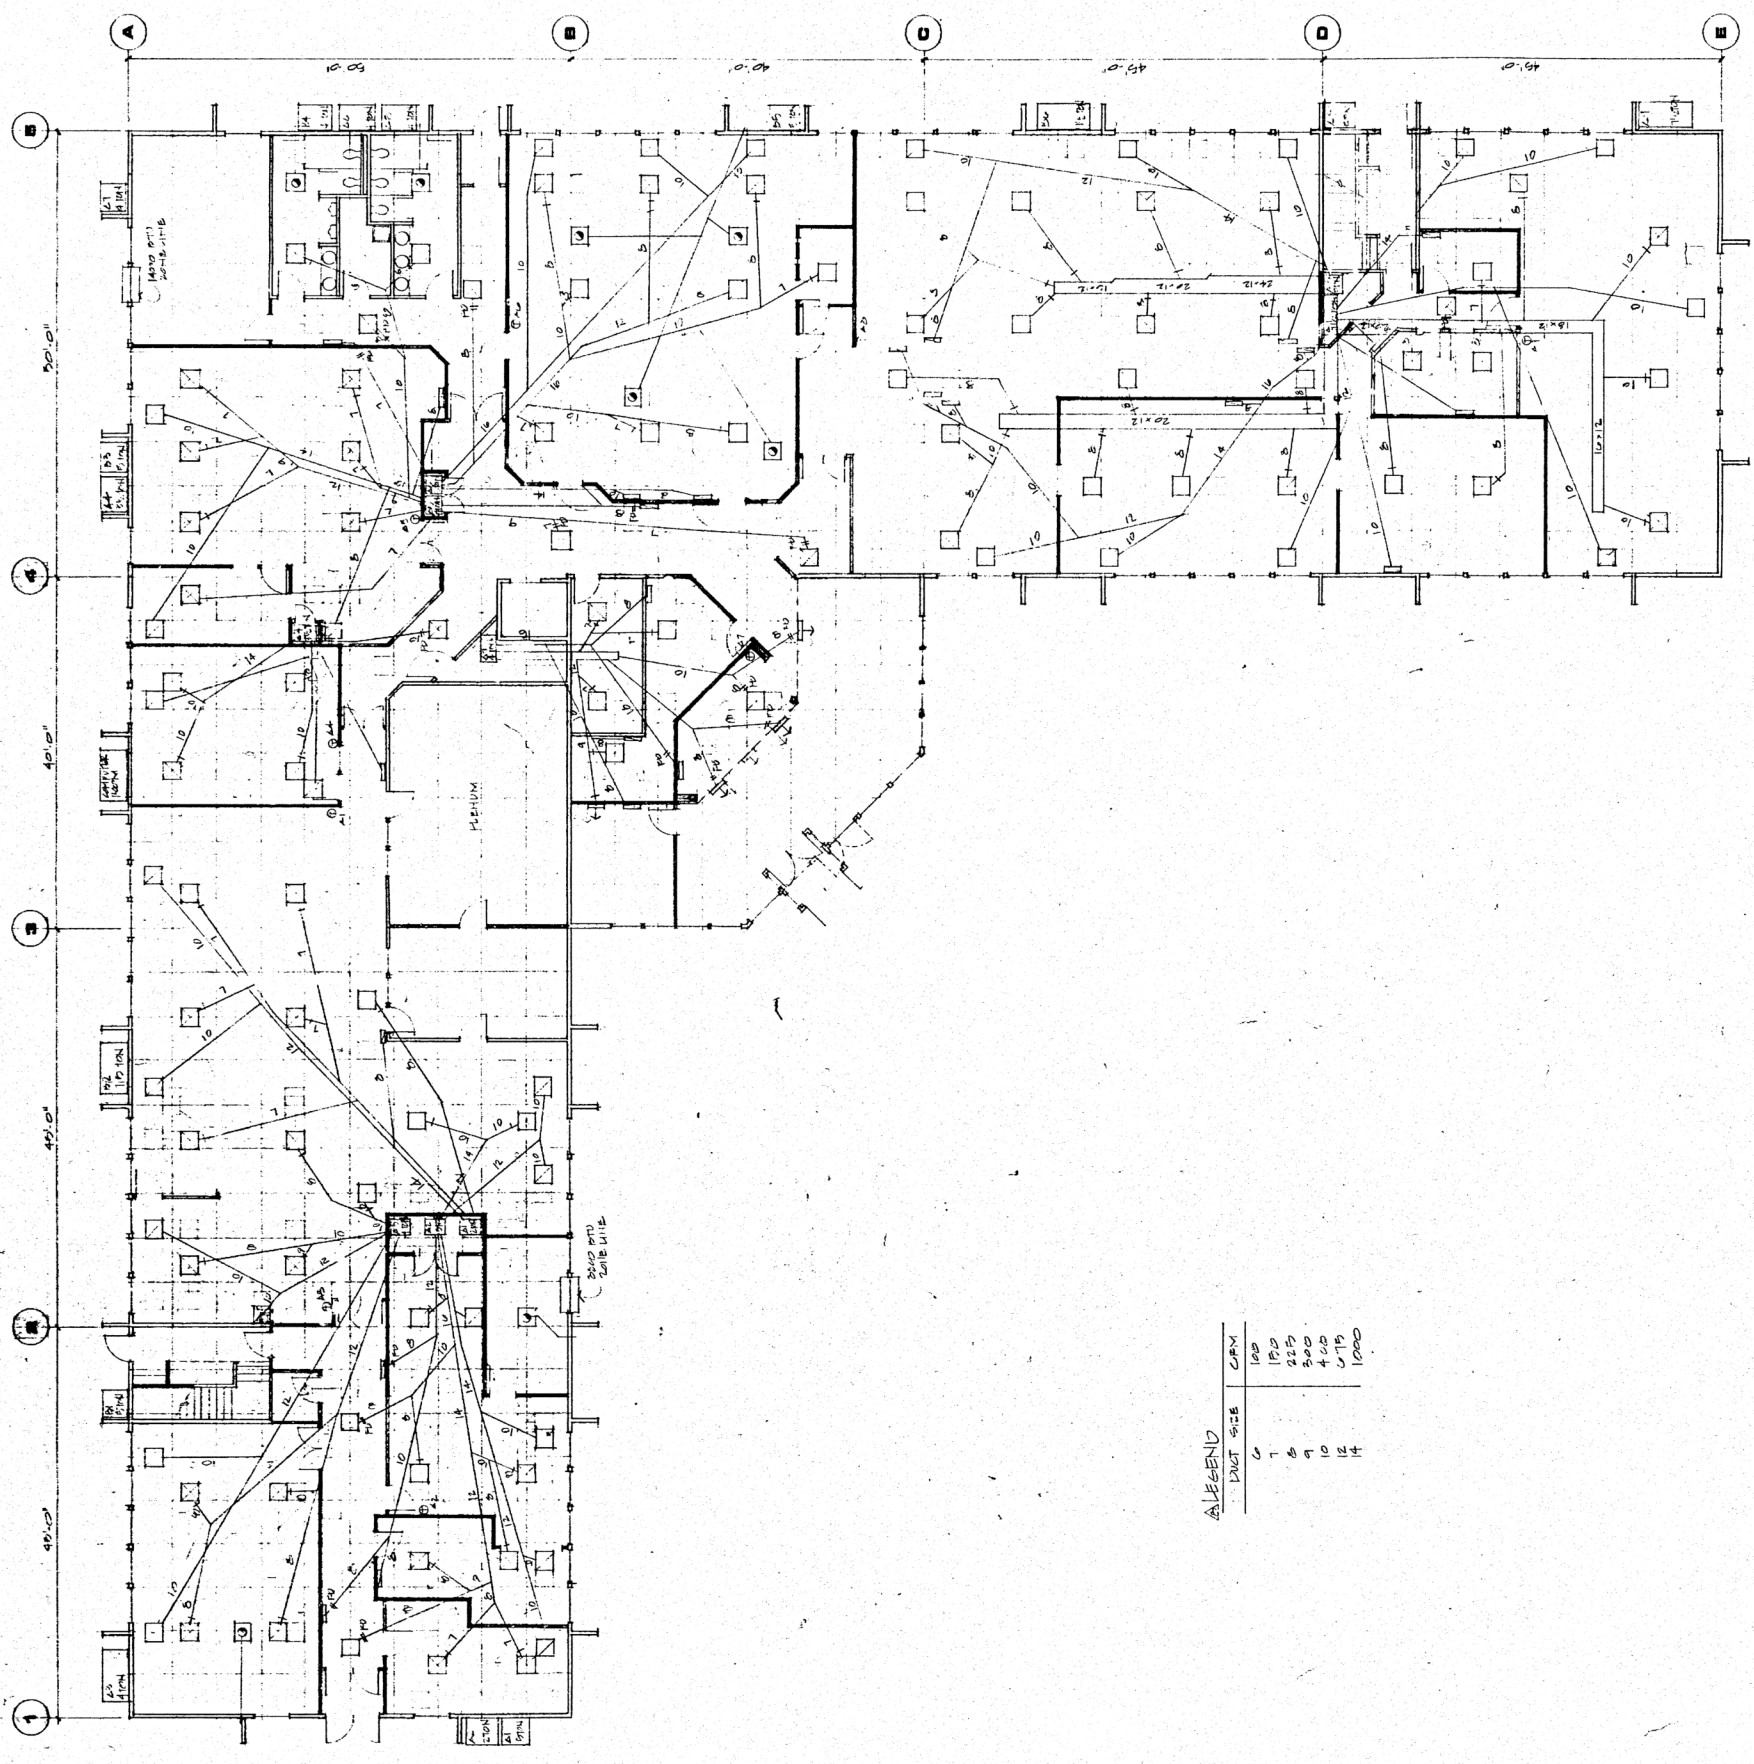

RAYMOND J BARTEL A.I.A.
ARCHITECT & PLANNER
 575 S. HARRISON ST. NEWALAKE, OREGON 97132-2884
 5/28/84

BIULAW SUPERVISOR'S OFFICE
U. S. FOREST SERVICE
 CORVALLIS, OREGON
LOWER LEVEL MECHANICAL

LM



permits
 4844
 6790
 6888
 5442

LEGEND

DUCT SIZE	CFM
6	100
7	150
8	225
9	300
10	400
12	575
14	1000